



Investor projektu Investor of the project <b>Timova Group s.r.o.</b>	Datum Date 07.09.2018	17/2018
Autor projektu Author of the project <b>Dr. Igor Oberemko</b>	По-информация на 150 посещения в деня, пациентрам. Poliklinika pro 150 návštěv denně pacienty. Polyclinic for 150 visits per day by patients. Poliklinik für 150 Besuche pro Tag von Patienten.	
Projektant firma Design firm <b>Ing. Drahokoupil Karel</b>	Stadium List 1	Pre-project
	Sheet List 4	
	Plan suterzenu - План подполья - The Plan basement - Der Planen Keller	

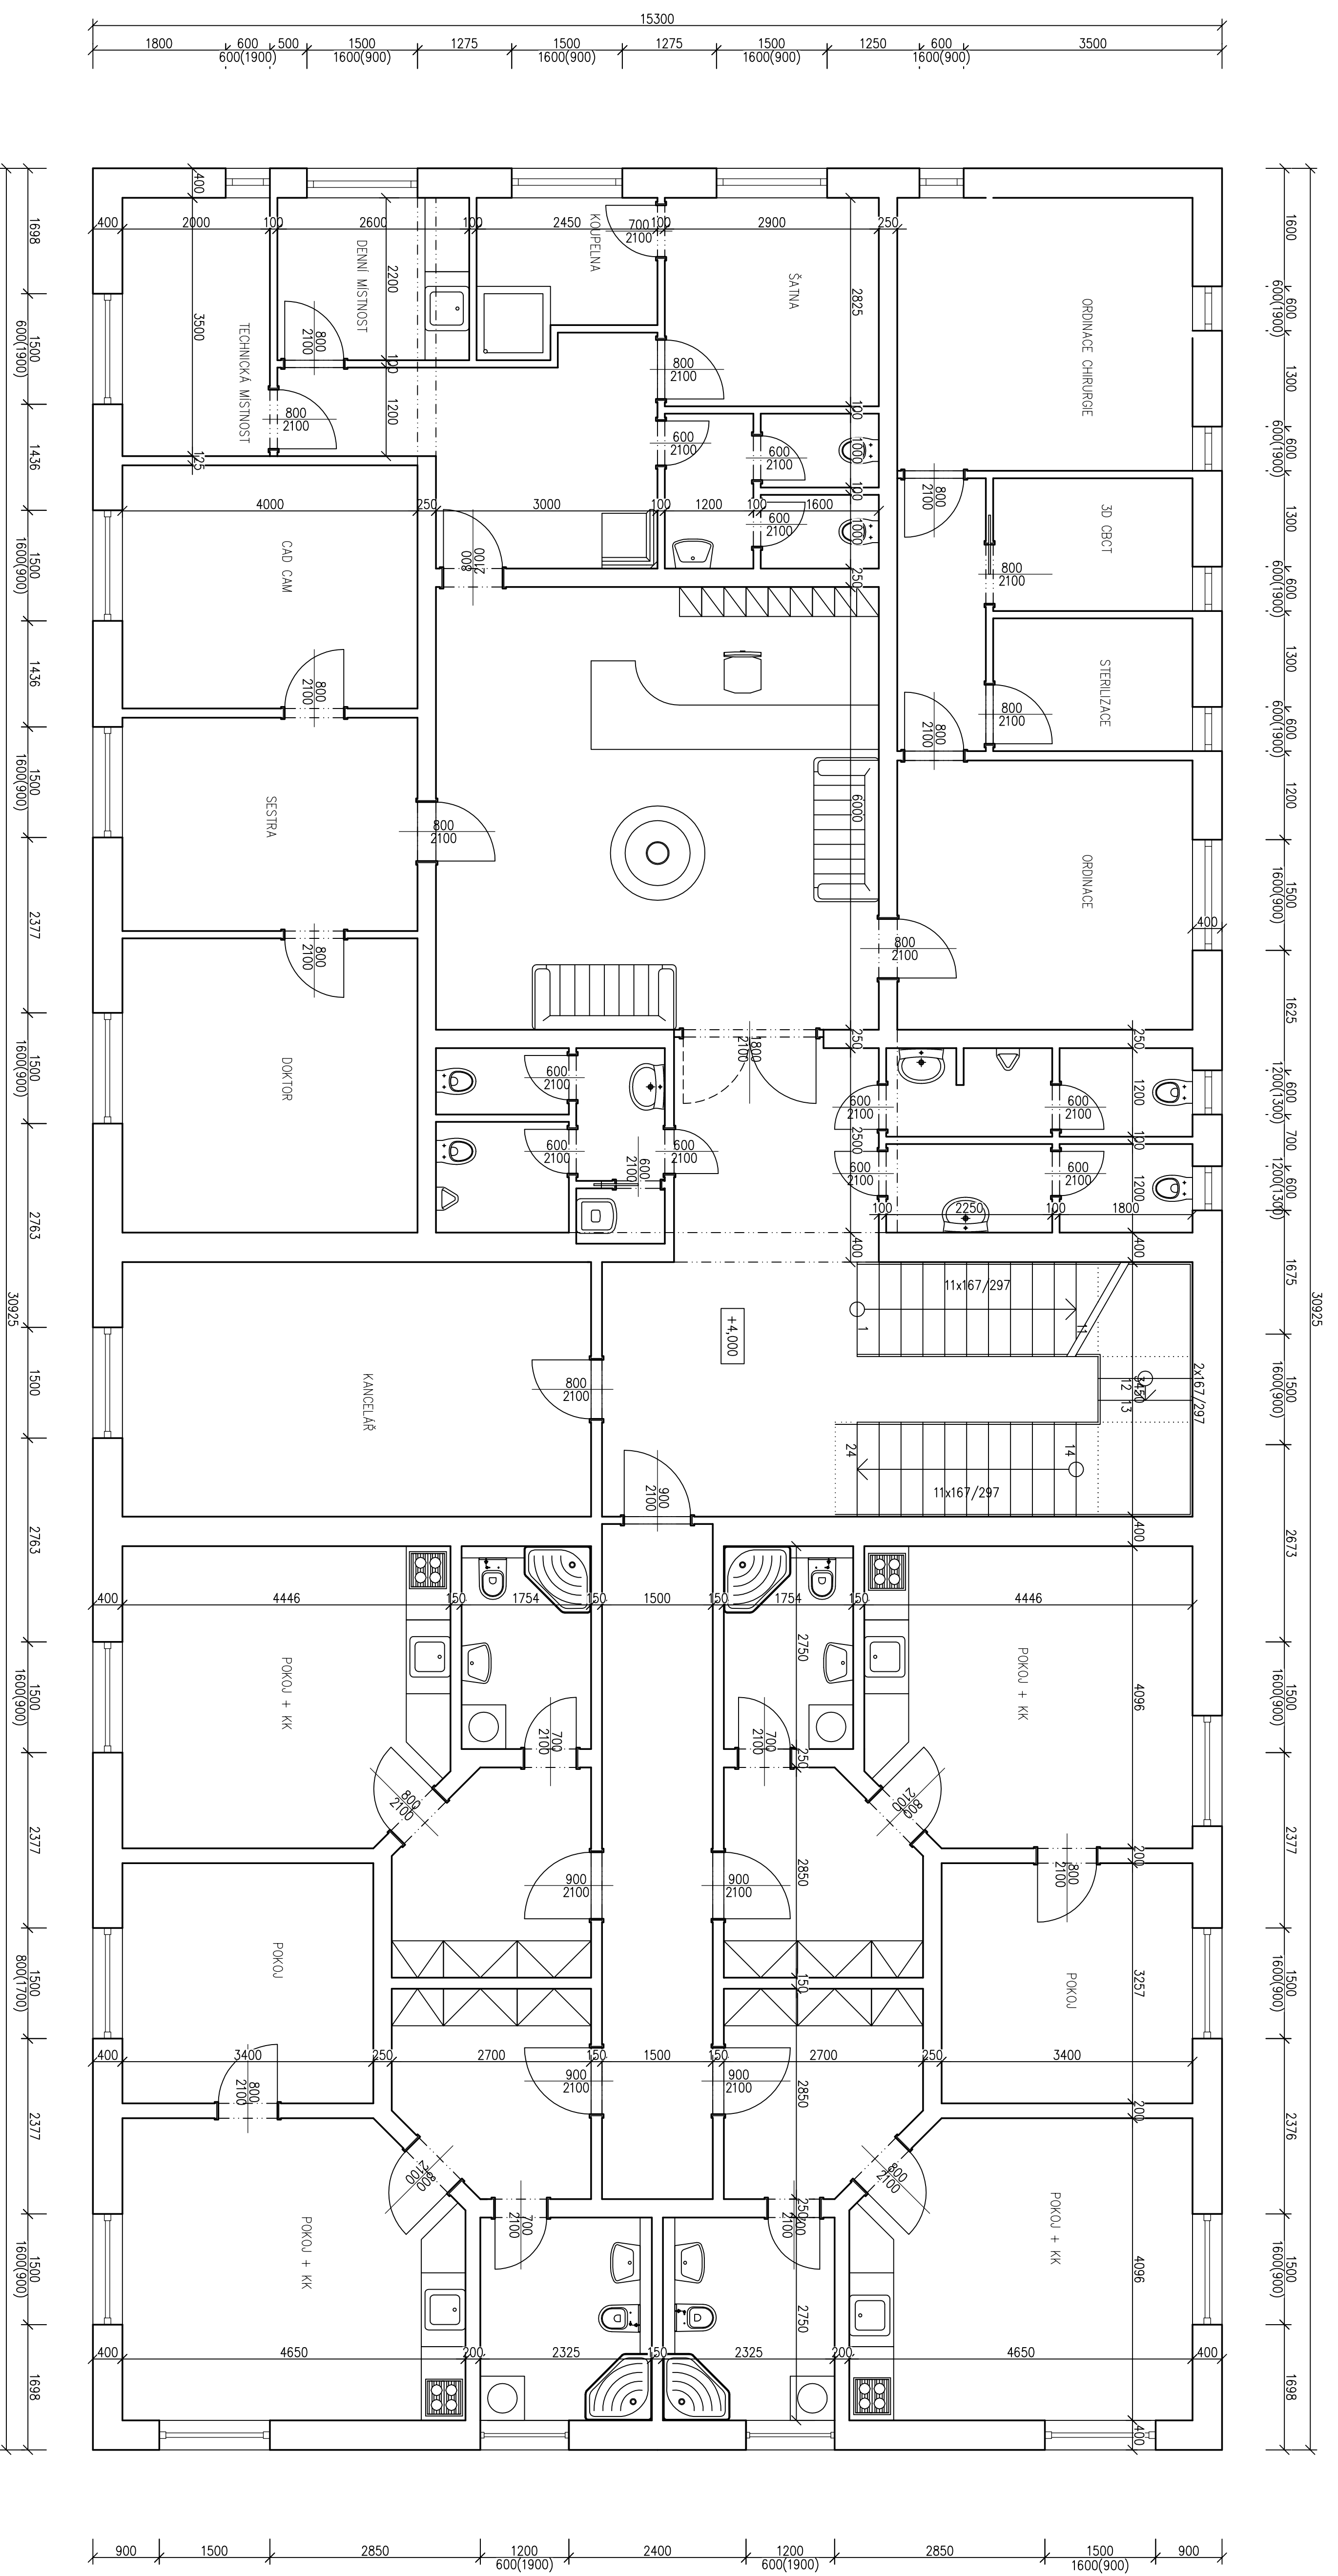

Investor projektu	Karlovy Vary, Czech republic	Date	07.09.2018	17/2018
Investor of the project	Karlovy Vary, Czech republic	Date	07.09.2018	17/2018
Titulka Group s.r.o.		<b>Помещение на 150 местоприемных и зубоврачебных.</b>		
Author projektu		<b>Поліклініка про 150 місць прийому та стоматологічних.</b>		
Author of the project		<b>Polyclinic for 150 visits per day by patients.</b>		
Dr. Igor Oberenka		<b>Poliklinika für 150 Besuche pro Tag von Patienten.</b>		
Projektová firma		Stage	Stadium	Pre-project
Design firm		Sheet	List	3
<b>Ing. Drahomír Karel</b>		Sheet	List	4
		Plan prvního přízemí - 1st floor plan of the dental clinic		

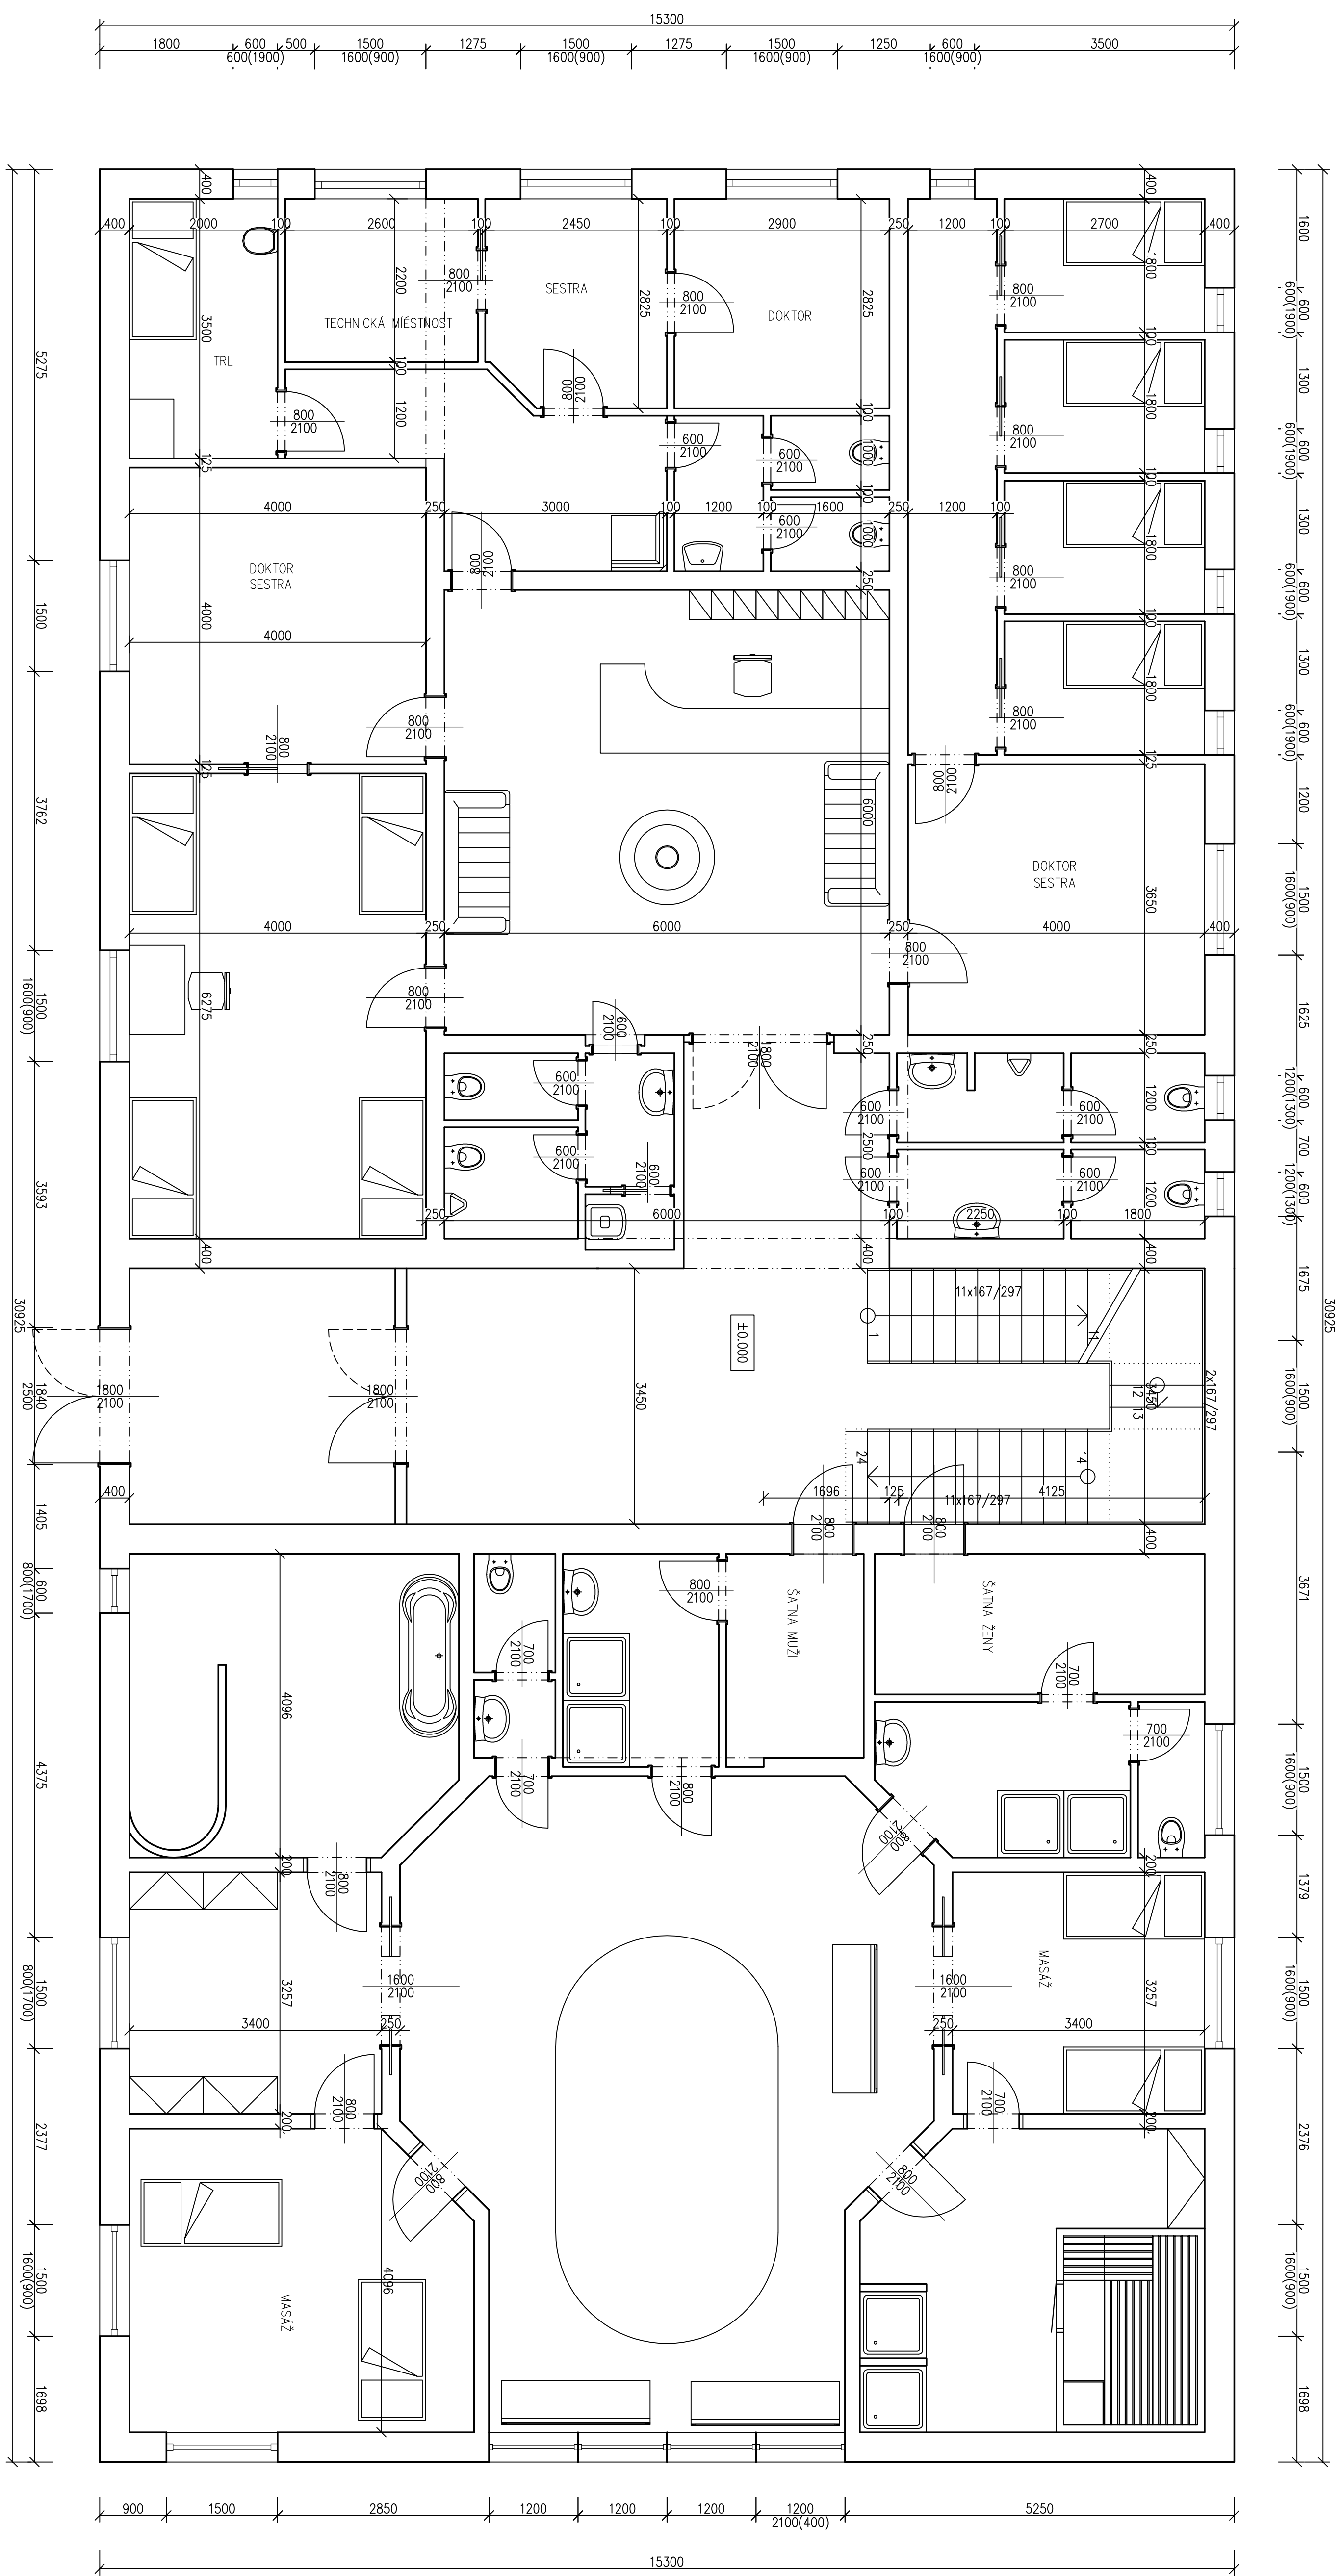

Investor projektu	Datum	Date
Investor of the project	07.09.2018	17/2018
<b>Investor Group s.r.o.</b>		
Author of the project		
Author of the project		
Author of the project		
Dr. Igor Ovesniko		
Podnikatel pro IFO Besede pro Tag von Patienten.		
Projektant firma	Stadium	Pre-project
Design firm	Sheet	1
<b>Ing. Drahošovič Karel</b>	Sheets	4
Plan přizemí - Ilaan repository straka -	Plan přizemí - Ilaan repository straka -	
Ground floor plan - Grundriss		